



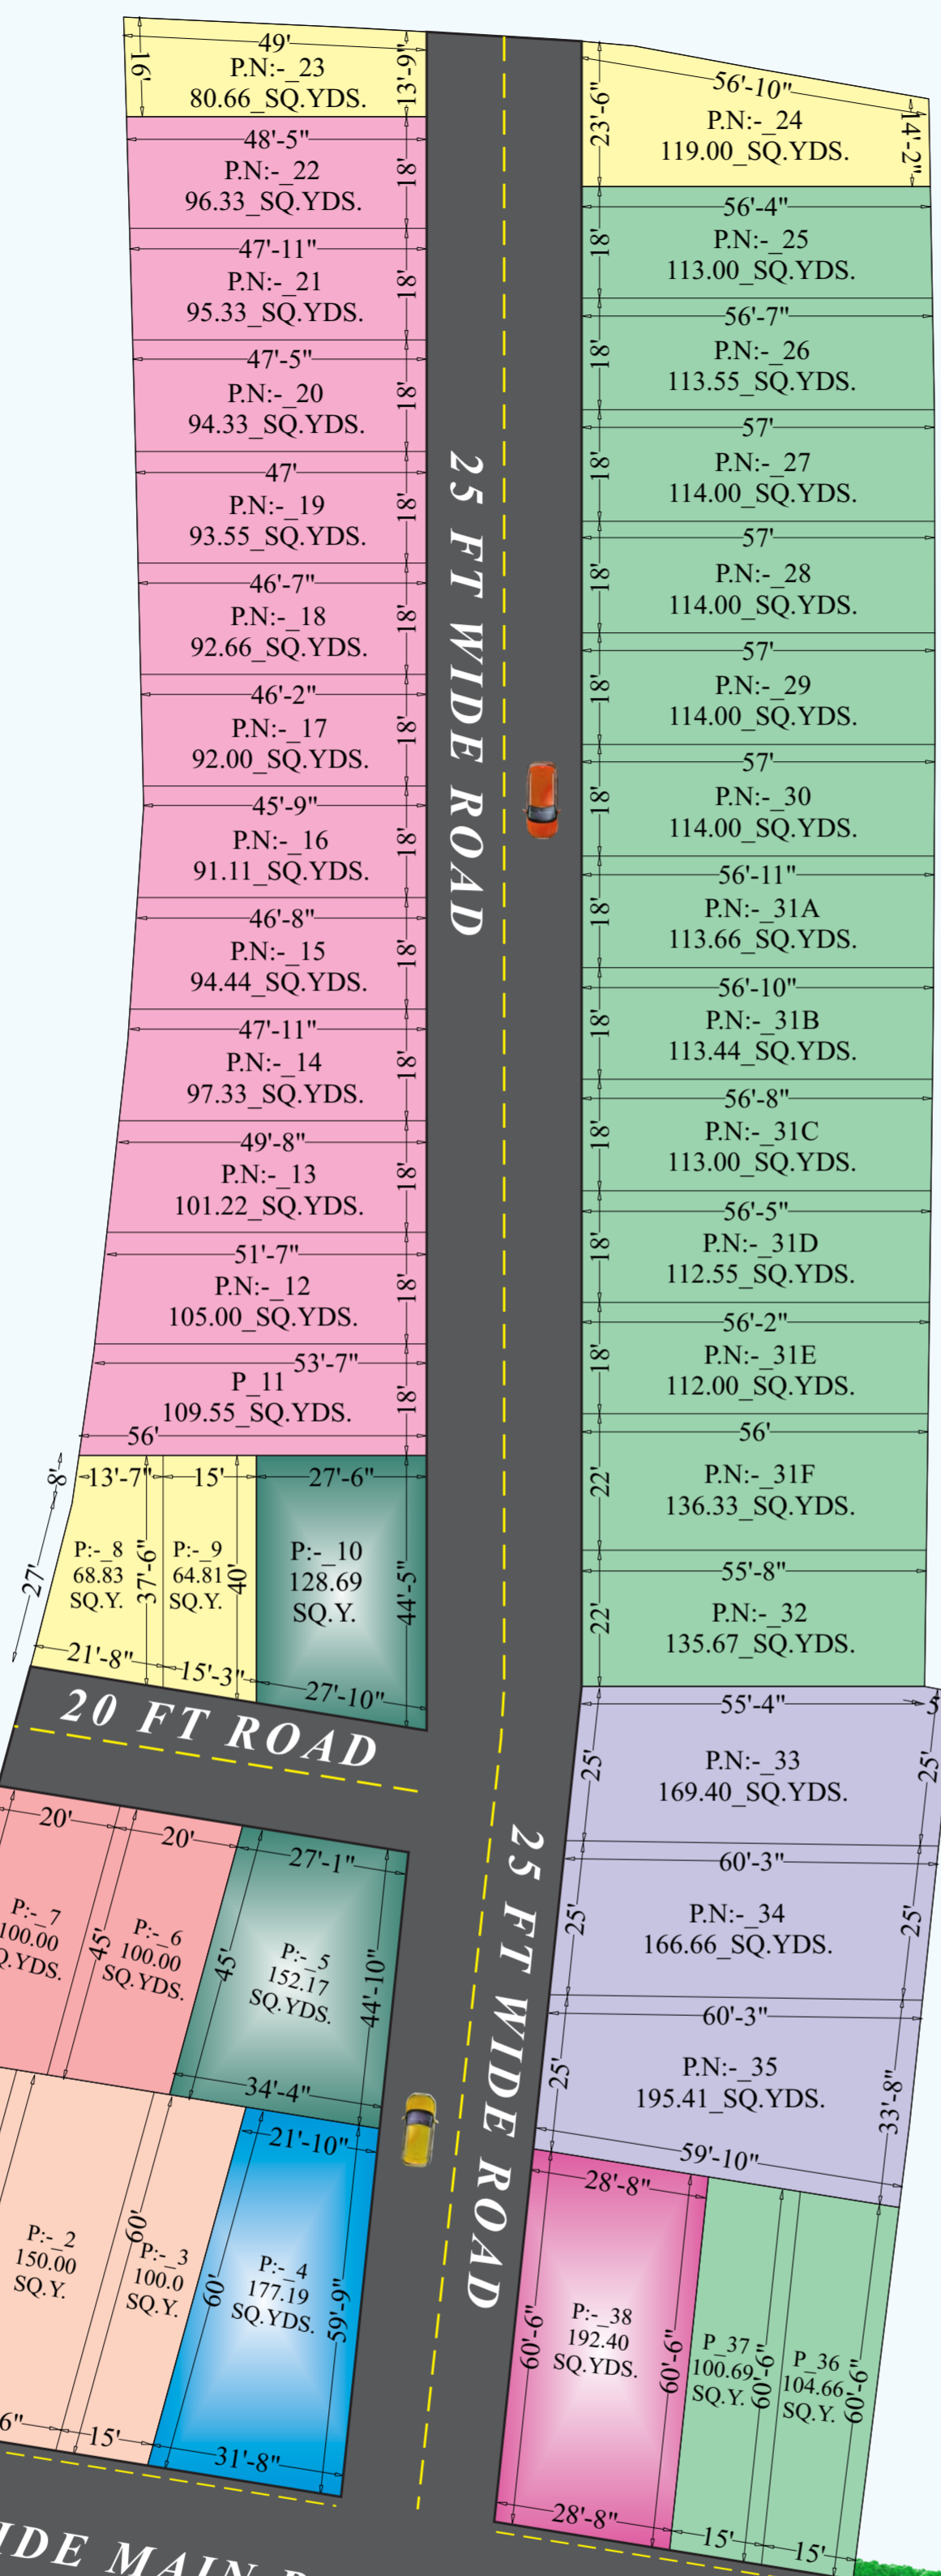

SAFAL SHREE

BUILDWELL PVT. LTD.

PHASE-4

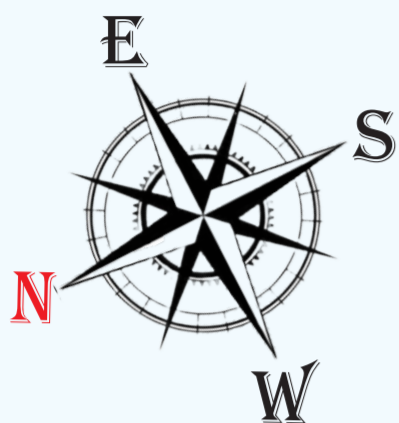

60 FT WIDE MAIN ROAD

← **TO CHAKERI**

TO NARWAL →

60 FT WIDE MAIN ROAD